



Bar Deco Mural Design Contest


February 23, 2014

Concept: Leave your mark on DC -- your design could come to life on a mural outside of the new Bar Deco in Penn Quarter located at 717 6th St NW! Submit your vision for a mural, drawing inspiration from art deco influence, industrial America, the Penn Quarter neighborhood and/or the history of DC and the historic Bulletin Building. A team of judges from Bar Deco will pick the winning design to be adapted into a mural outside of the building.

The contest is open to students at DC-area universities and high schools and each entrant can submit up to 3 designs. All artists will be invited to a ceremony to celebrate the completion of the winning mural design, and all submissions will be displayed at the ceremony.

Guidelines:

- The final mural size can be up to 33'-2" x 85', with the main design occupying the lower third of the building. See accompanying renderings for details.
- All mediums of art (e.g., graphic design, acrylic, pencil, etc.) are accepted.
- All interested artists should register by Friday, March 13 by sending an email to mural@bardecodc.com including the artist's name, telephone number, email, school, a brief bio (< 200 words). Registrants will receive a number to use as identification on cover sheet and renderings.
- Final submissions are due by Tuesday, March 31. Please submit a cover sheet including the identification number, an overview of your concept for the Bar Deco mural (<200 words), and 1-5 renderings of the proposed mural.
- Provide all documents via email in PDF format, and all images in JPG format. Images submitted during application and not chosen for the project will not be used for any future purpose.
- Artists may submit designs as an individual or as part of a group.
- Bar Deco will work with the winning artist to devise a strategy to complete the mural based on the artist's experience and will bring in outside support to execute the vision if needed. All supplies necessary to complete the mural will be provided by Bar Deco.
- The judging panel will include one representative each from Roof Top LLC, Core, Streetsense and Brightline Strategies.
- The Winning artist will earn personal prize of \$500 in addition to a stipend of \$1,000 for their school's art program and the opportunity to sign the final mural.
- The winning artist will be notified by Friday, April 3. The winning design may be modified for the purposes of execution.
- All questions and submissions can be directed to mural@bardecodc.com.

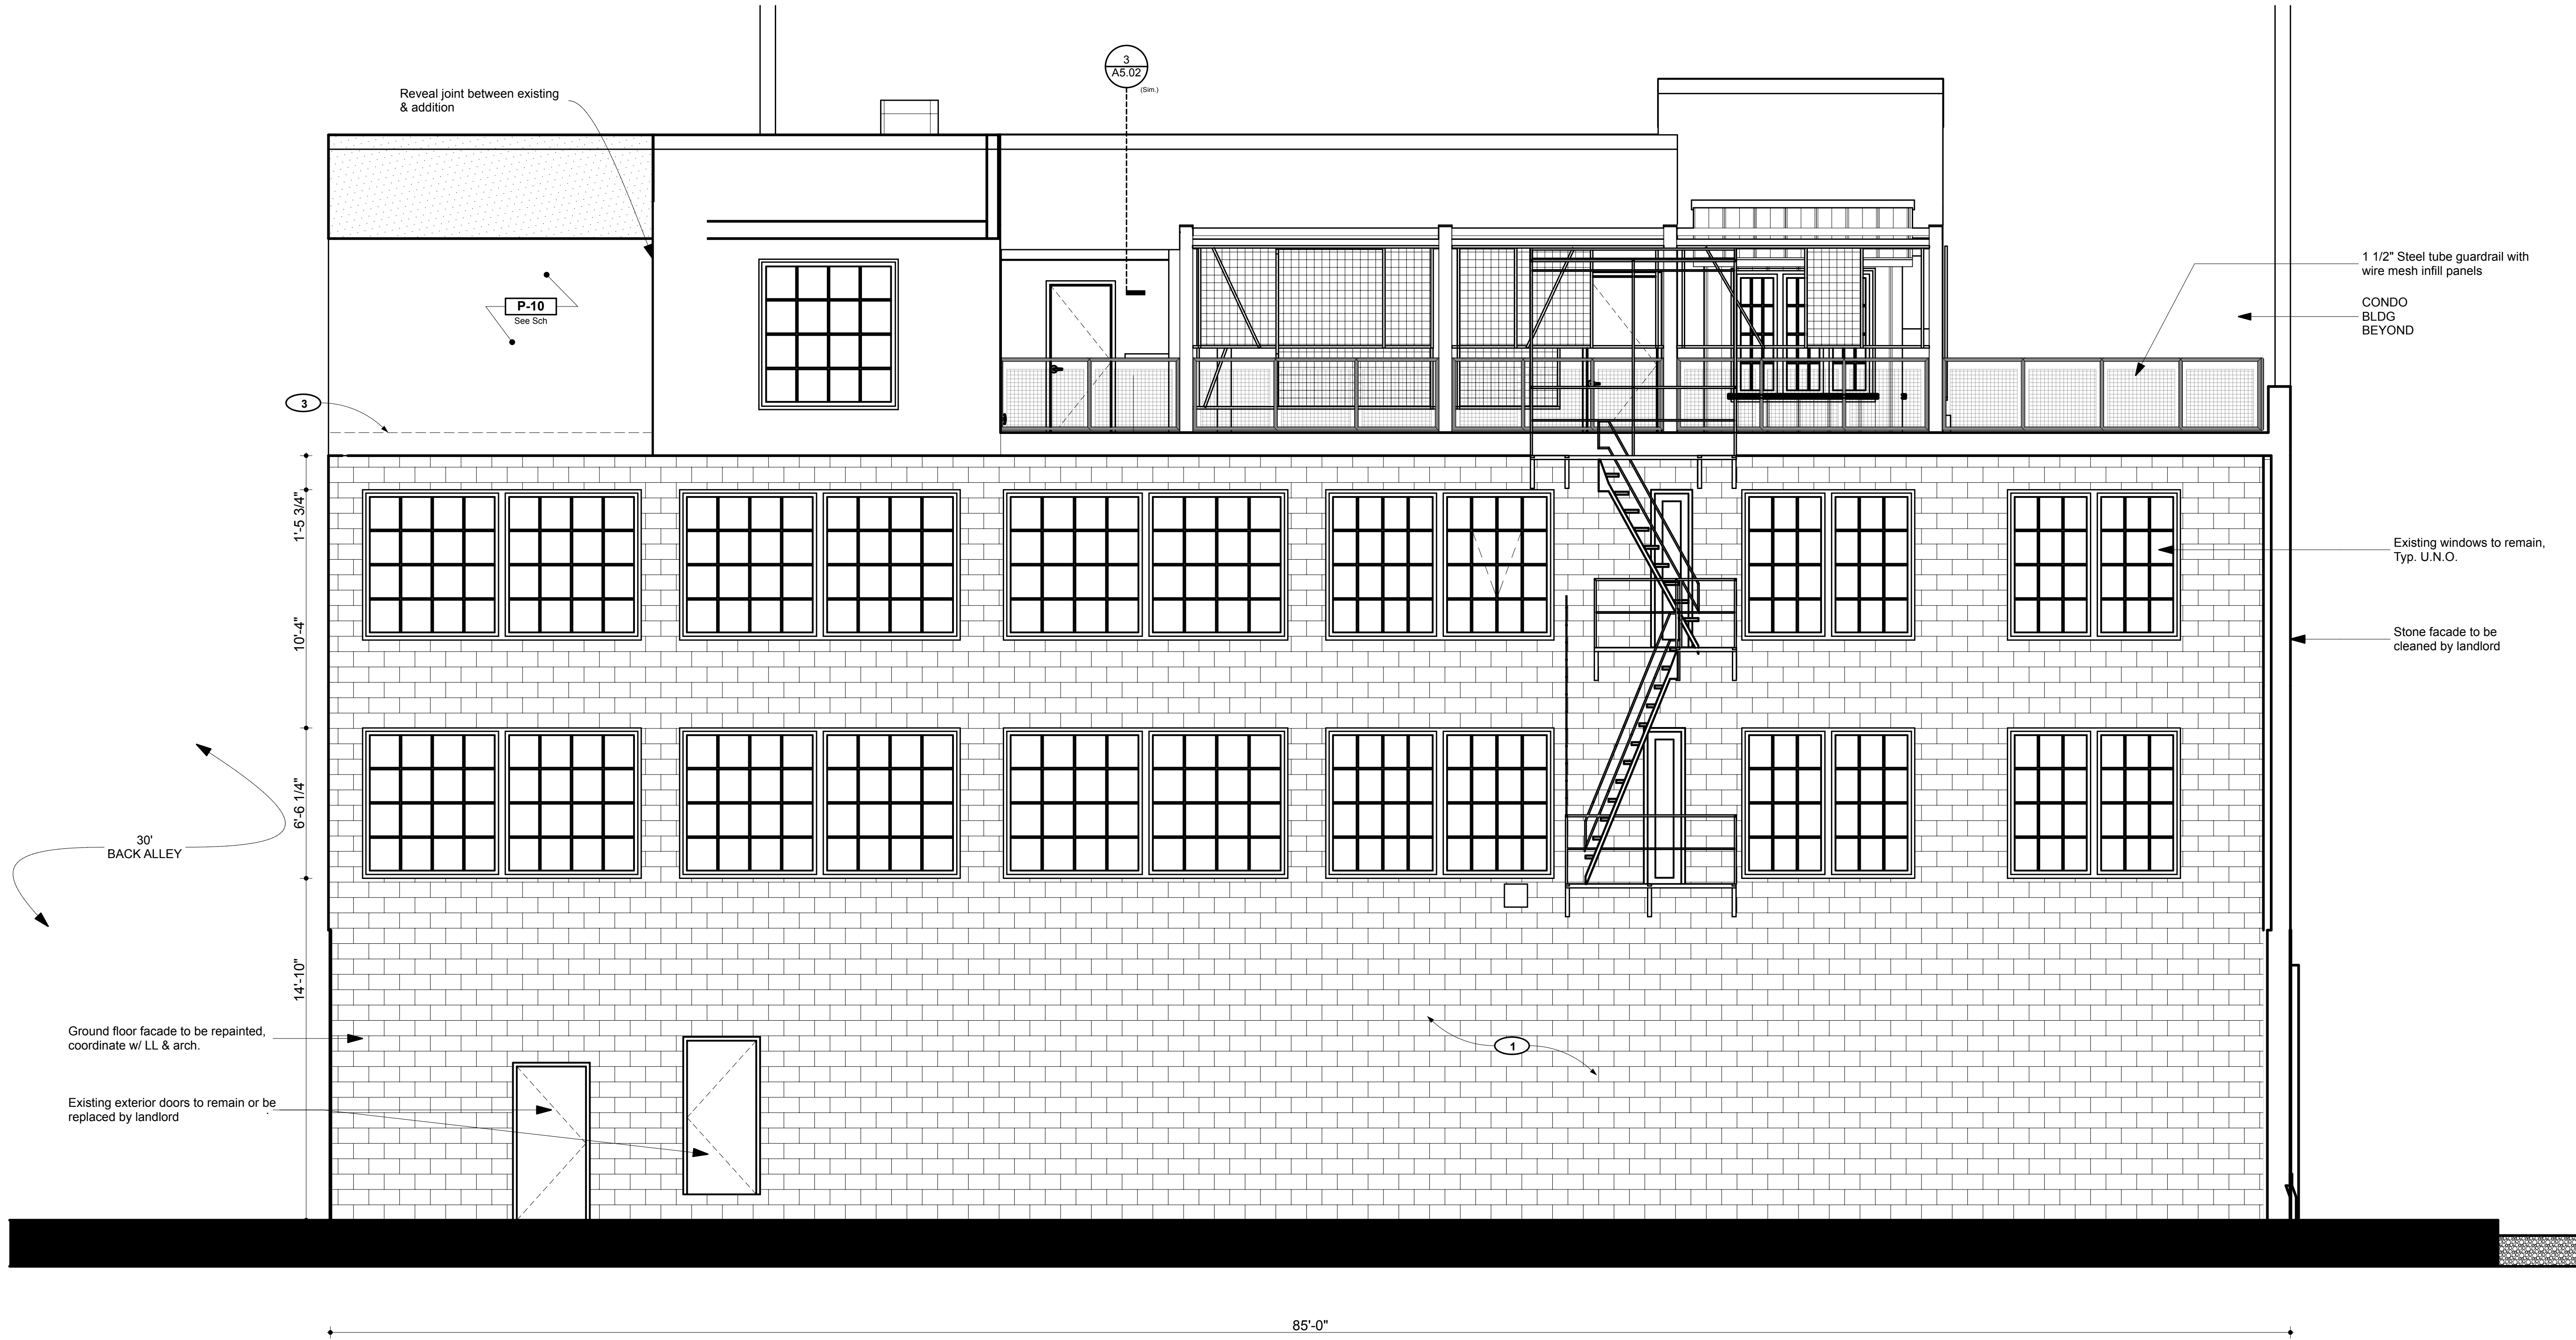

1 South Exterior Elevation - Side Alley
 Scale: 1/8" = 1'-0"